


ZONING INFORMATION:

LEGAL DESCRIPTION
LOT 1, EAST LOVELAND INDUSTRIAL TWENTY SIXTH SUB, LOV (20210092320)
ZONE DISTRICT
I-L INDUSTRIAL LIGHT
ZONE LOT SIZE
535,843 SF

SITE PLAN GENERAL NOTES:

1. VERIFY EXACT LOCATION OF ALL UTILITIES IN THE FIELD. THIS DRAWING IS TO BE USED AS A UTILITY REFERENCE ONLY.
2. VERIFY ALL DIMENSIONS SHOWN FOR EXISTING CONDITIONS.
3. NOTIFICATION OF DISCREPANCIES SHOULD BE ISSUED TO THE ARCHITECT IMMEDIATELY UPON DISCOVERY.
4. COMPLY WITH ALL LOCAL, STATE, NATIONAL, AND FEDERAL SAFETY REQUIREMENTS. COMPLY WITH GOVERNING EPA NOTIFICATION REGULATIONS BEFORE STARTING DEMOLITION. COMPLY WITH HAULING AND DISPOSAL REGULATIONS OF AUTHORITIES HAVING JURISDICTION.

The Professional Architect's seal affixed to this sheet applies only to the material and items shown on this sheet. All drawings, instruments or other documents not exhibiting this seal shall not be considered prepared by this architect, and this architect expressly disclaims any and all responsibility for such plans, drawings or documents not exhibiting this seal.

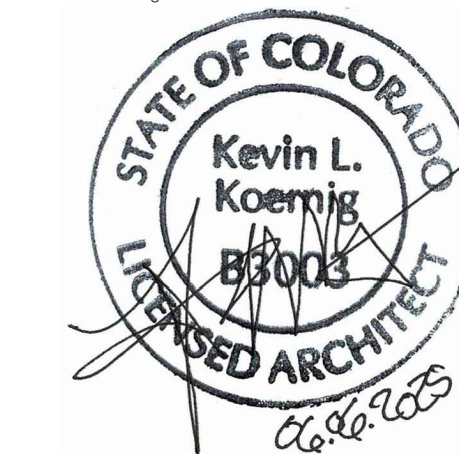


KAILASH FARMS
LOVELAND CBD - EXTRACTION LAB
T E N A N T I M P R O V E M E N T
6395 BYRD DR., BUILDING 1
LOVELAND, COLORADO 80538

NO. REVISION / SUBMISSIONS	DATE
PERMIT SET	06.06.2025
△ PERMIT RESPONSE	07.18.2025
△ PERMIT RESPONSE	08.28.2025


PROJECT NUMBER	DATE
2024.015	11.11.2025

SCREEN PLAN & ELEVATIONS


DRAWING NUMBER

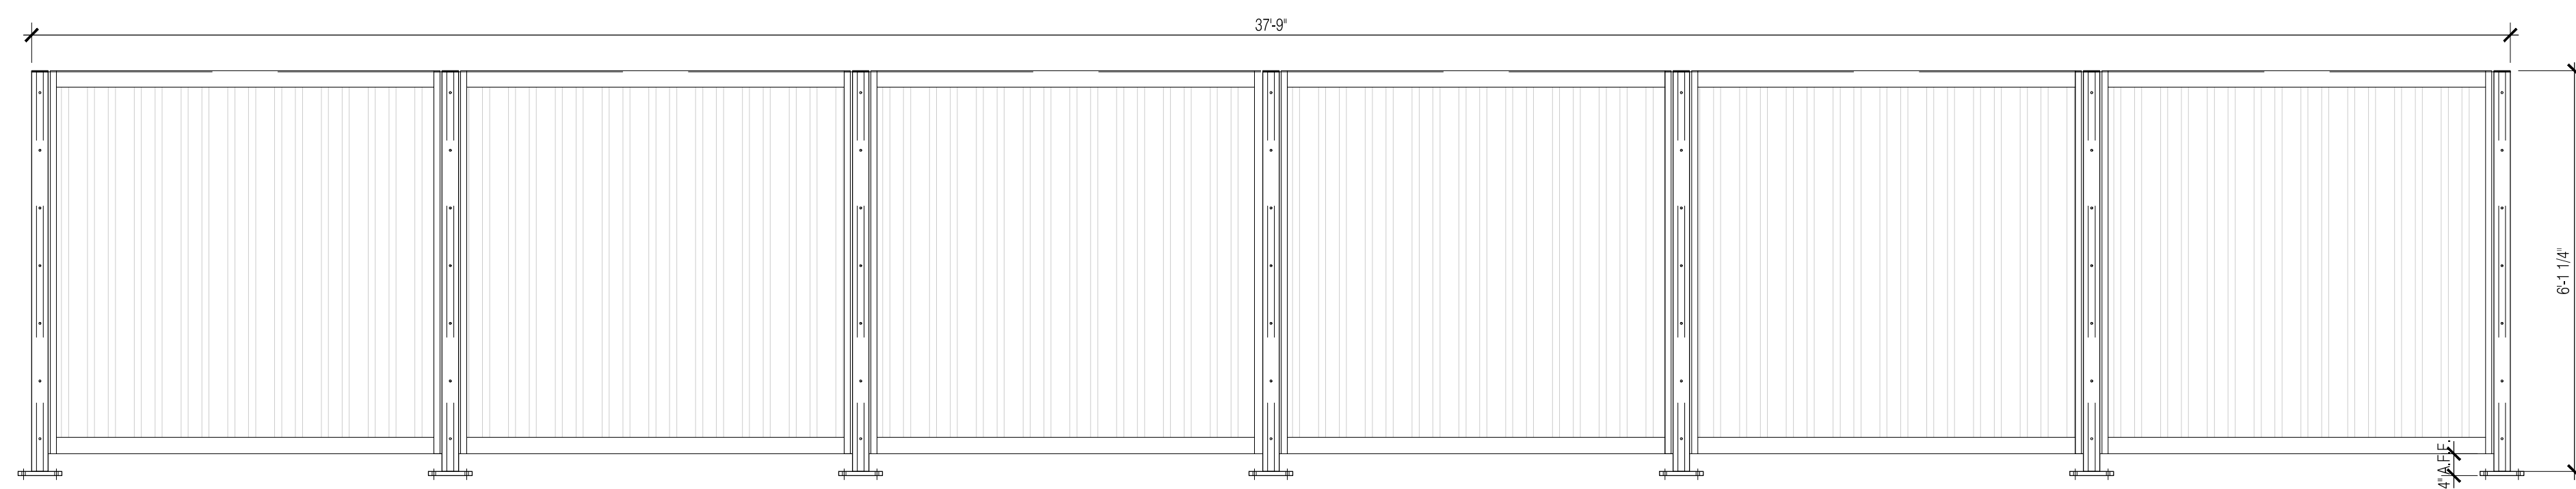

4 FRONT SCREEN ELEVATION
SCALE: 1/2" = 1'-0"

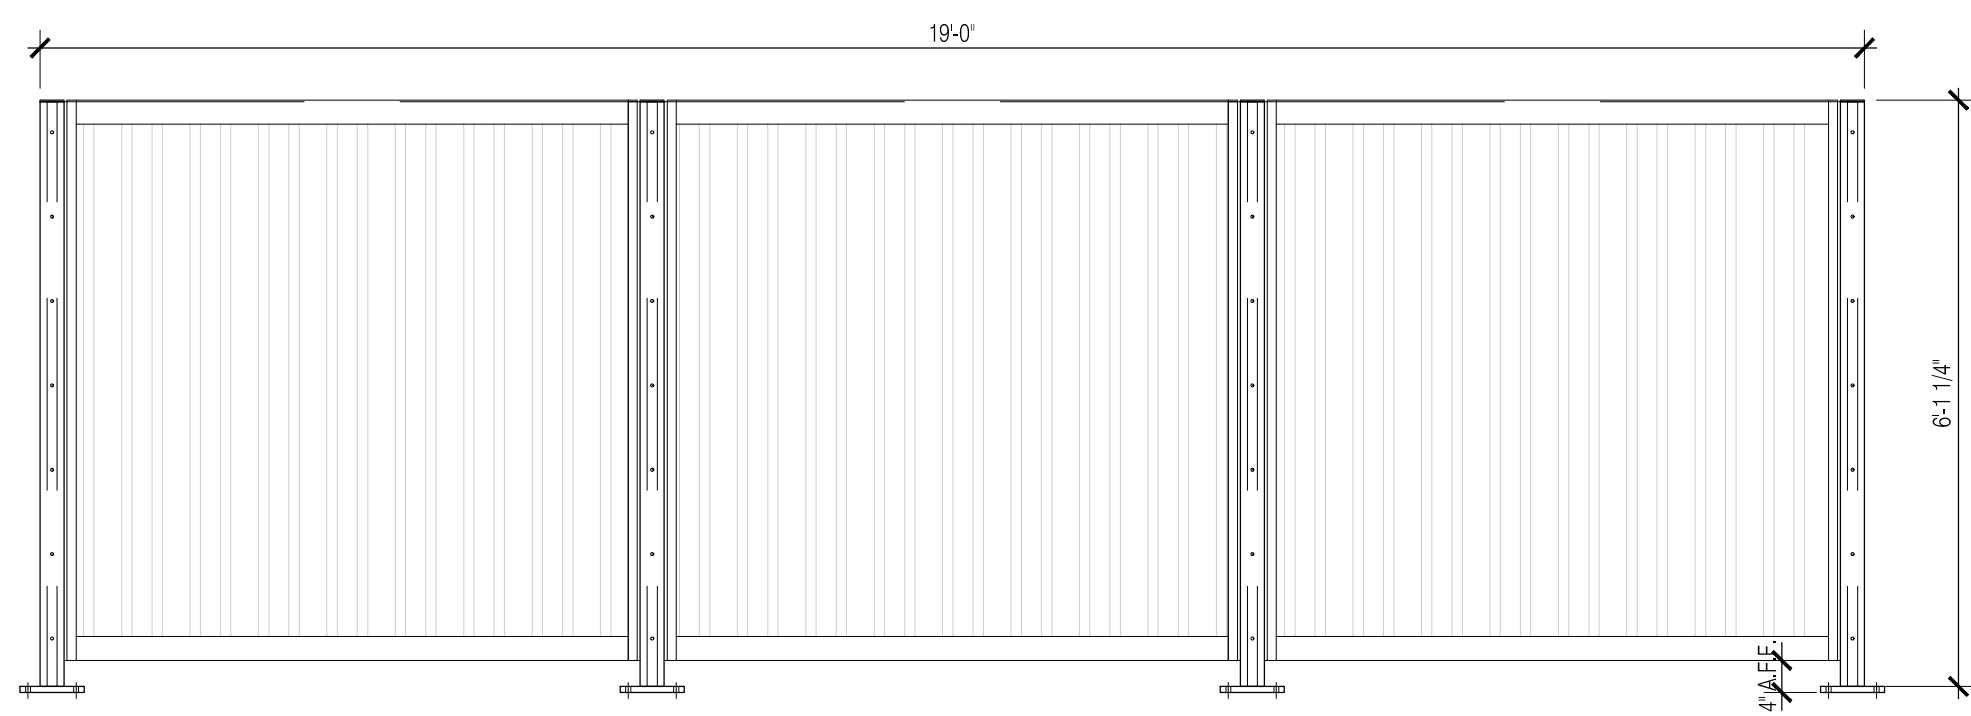


3 SIDE SCREEN ELEVATION
SCALE: 1/2" = 1'-0"

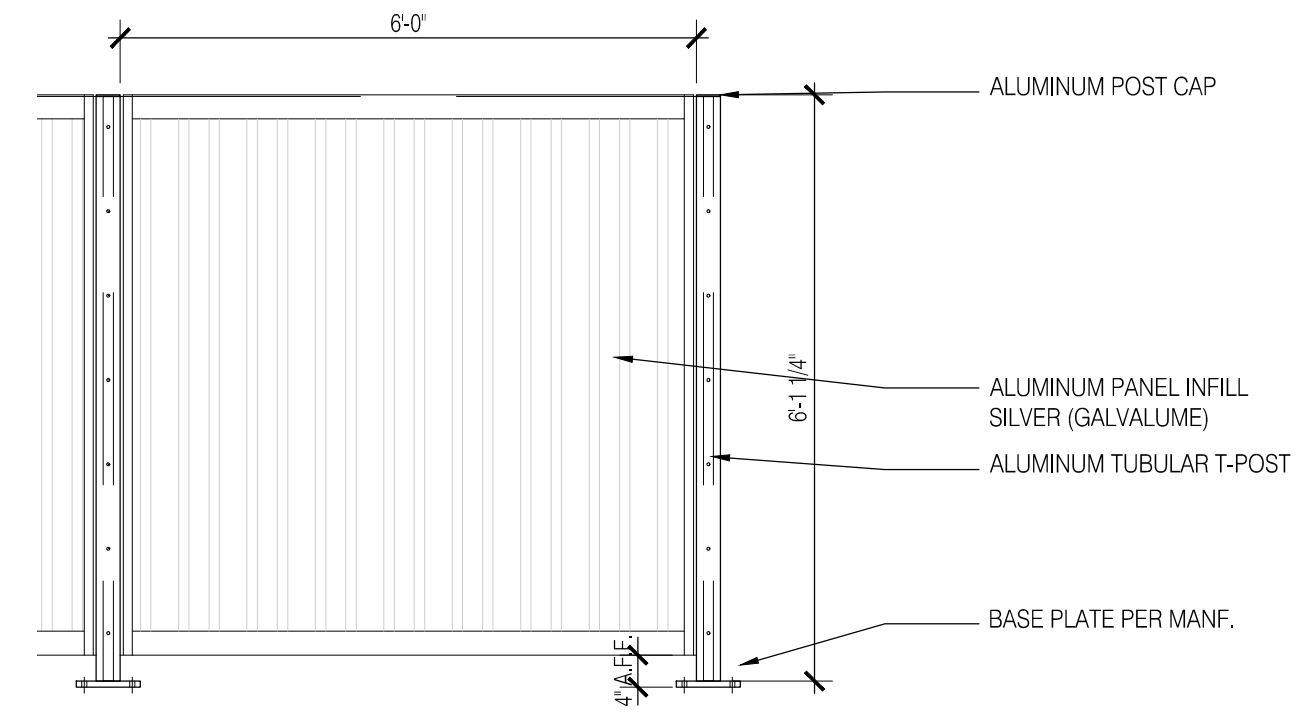

DESIGN BASED ON 'FIRESMART' METAL FENCING PANEL SYSTEM, 6x6 PANELS.

2 TYPICAL SCREEN ELEVATION
SCALE: 1/2" = 1'-0"

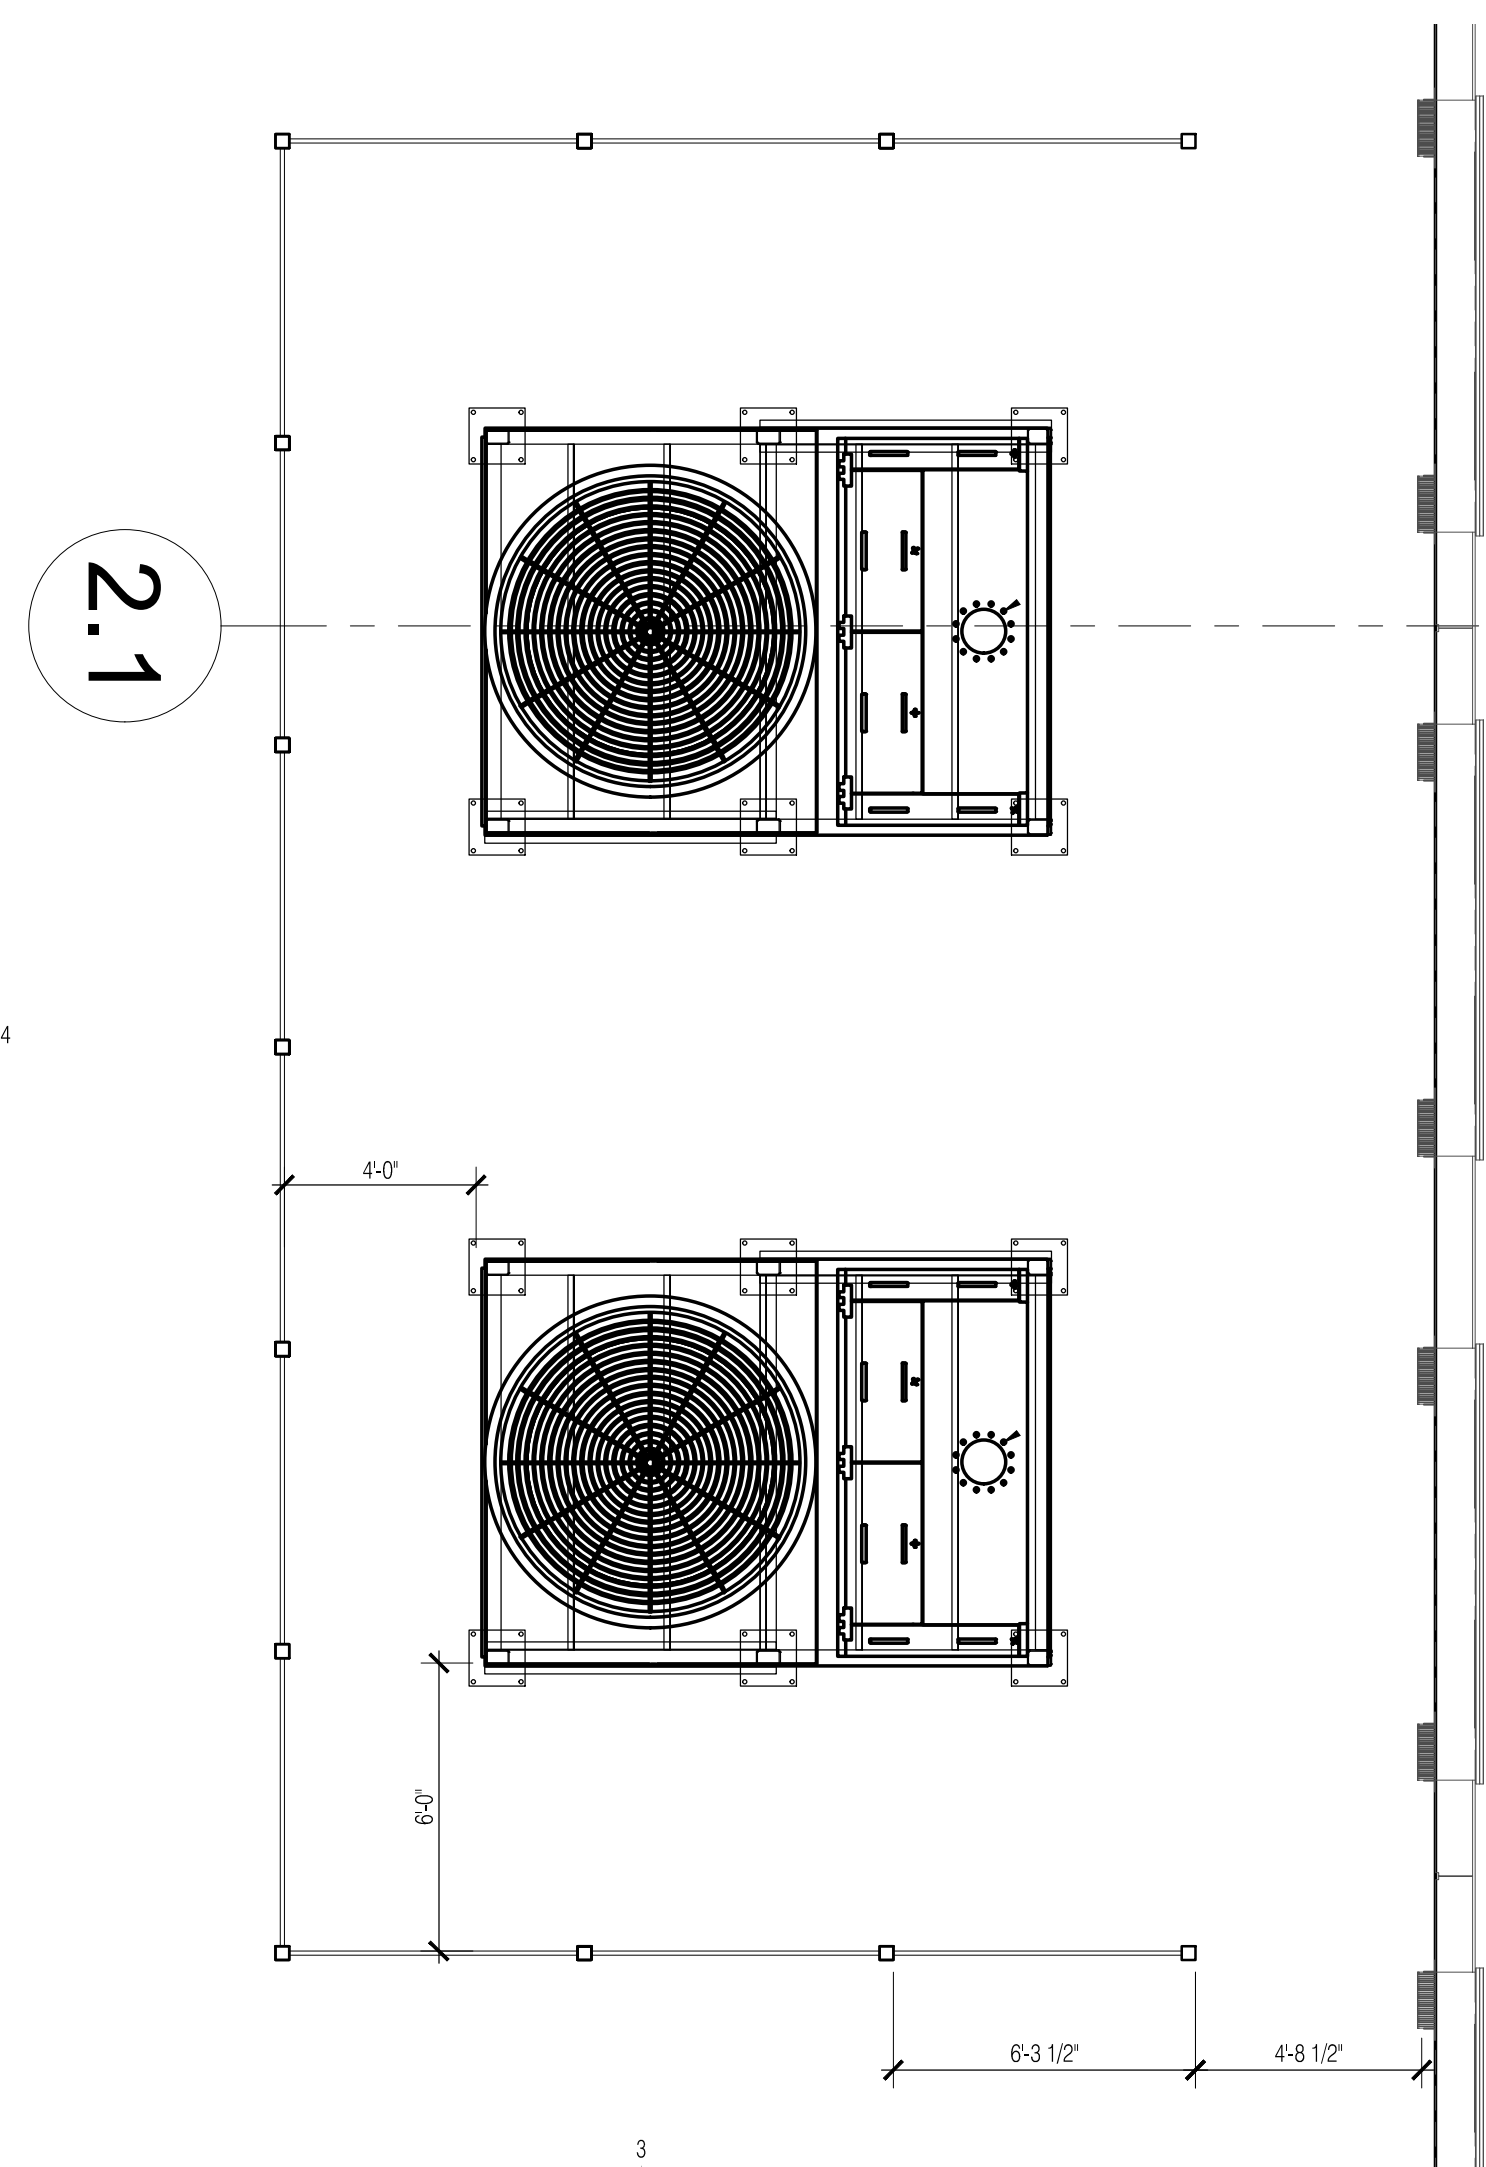

1 ENLARGED SCREEN WALL PLAN
SCALE: 1/4" = 1'-0"

2.1

